
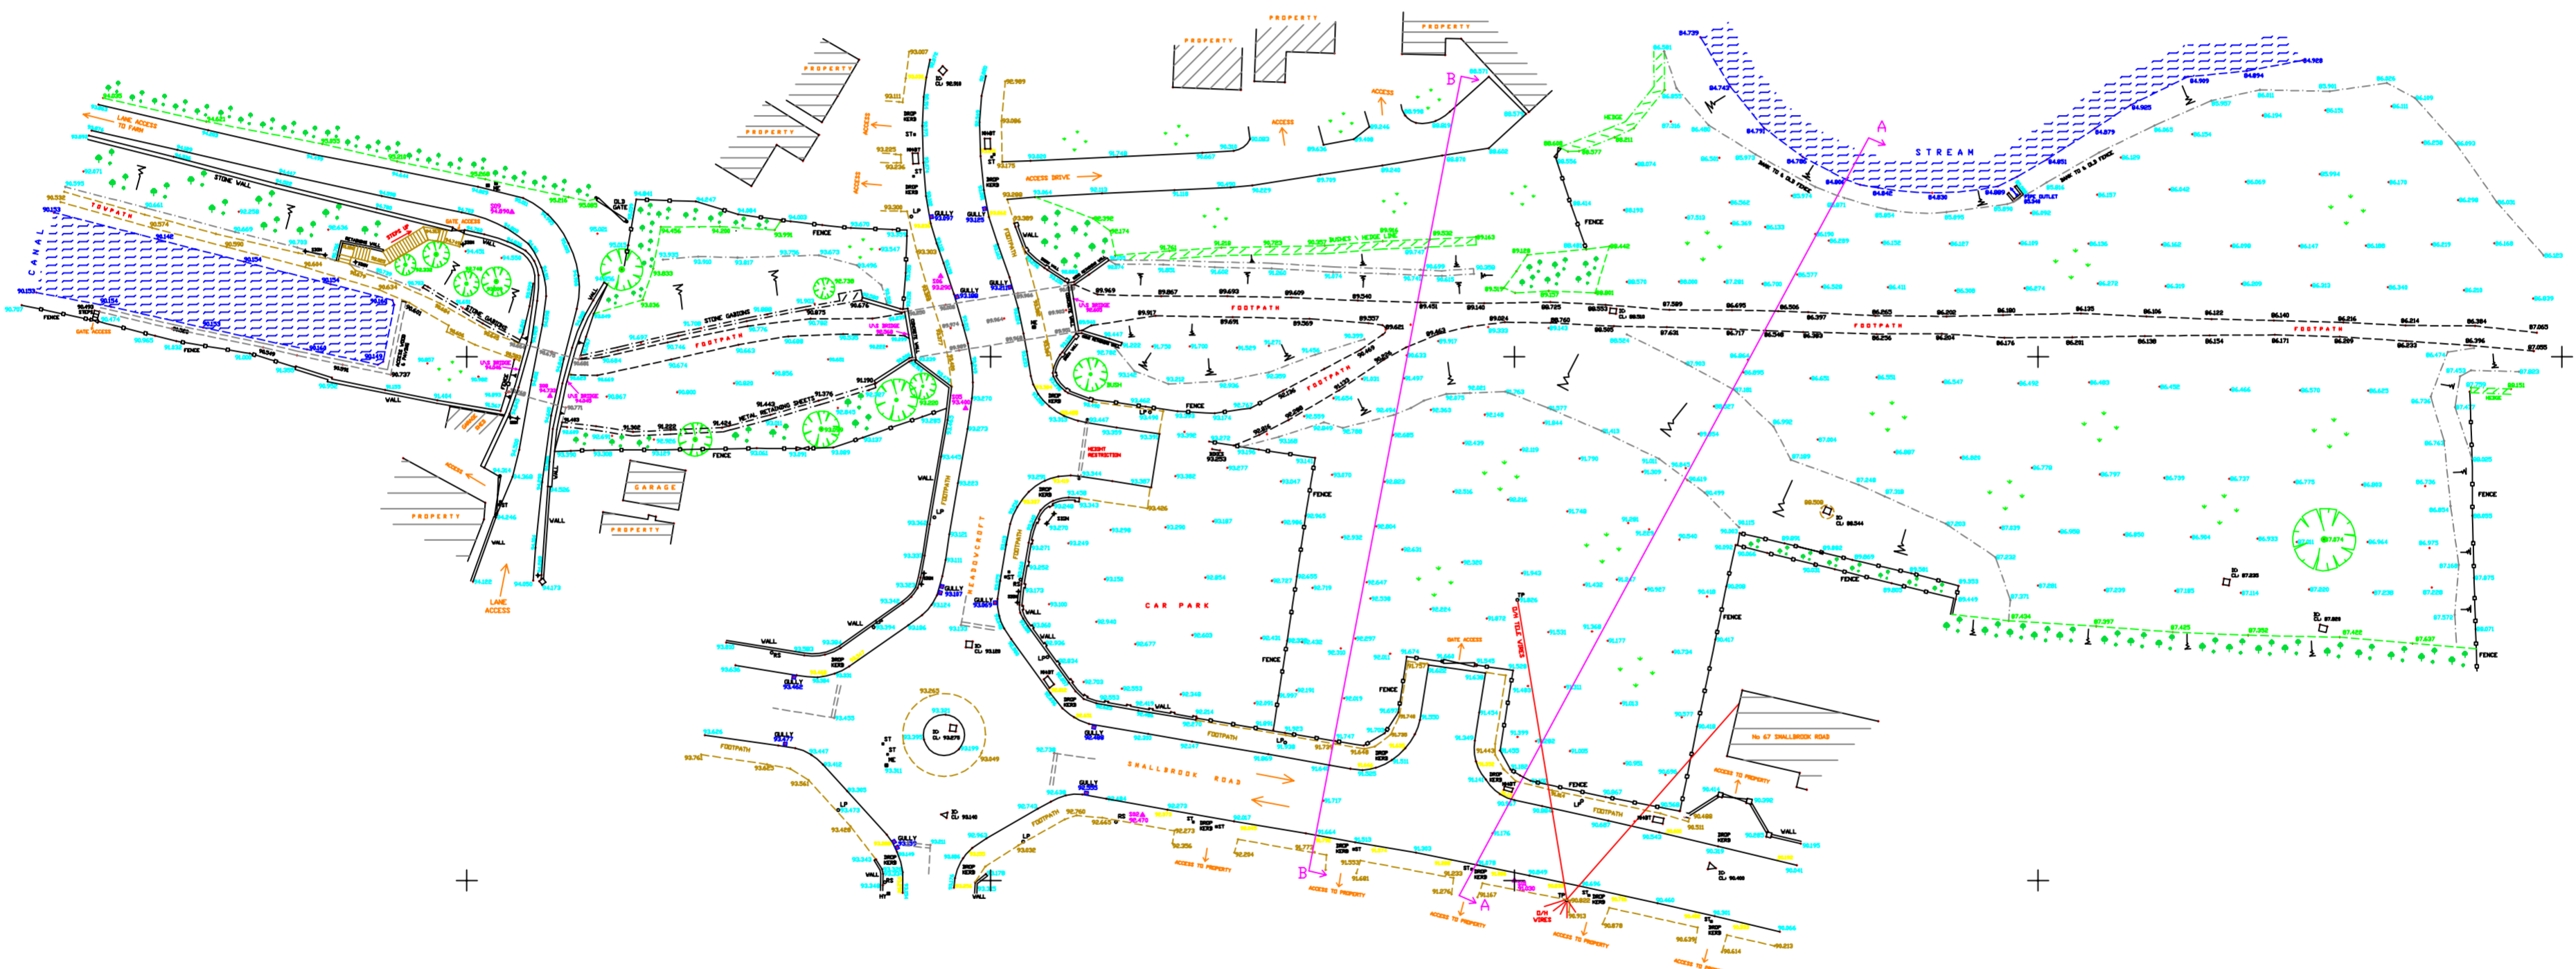


**TOPOGRAPHIC SURVEY OF LAND
 OFF SMALLBROOK ROAD,
 WHITCHIRCH, SHROPSHIRE.**
 for
WHITCHURCH CANAL TRUST
 Whitchurch,
 Shropshire,

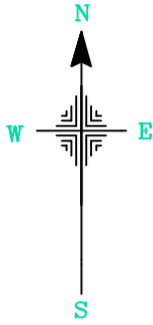

PERMANENT STATIONS


S01 E 5000.000	S06 E 4945.246
N 5000.000	N 5057.680
L 93.030	L 93.290
S02 E 4964.510	S08 E 4907.943
N 5066.250	N 5046.256
L 98.470	L 94.733
S05 E 4947.625	S09 E 4954.388
N 5045.072	N 5063.809
L 93.480	L 94.890

REMARKS


ALL LEVELS RELATED TO OS DATUM
 No 21 SMALLBROOK ROAD, VALUE = 95.905m

- FOOTPATH \ VERGE LINES
SHOWN IN BROWN
- GRASSED AREAS
- DENSE TREE & BUSH AREAS
- SOME INDIVIDUAL TREES SHOWN

***** NOTE *****
 SURFACE SERVICE FEATURES
 & POINTS SURVEYED WHERE
 VISIBLE, DUE TO :-
 LONG GRASS/VEGETATION
 STUDY OF EXISTING DRAINAGE
 PLANS & A DRAINAGE SURVEY
 SHOULD BE CARRIED OUT BEFORE
 DESIGN \ EXCAVATION.

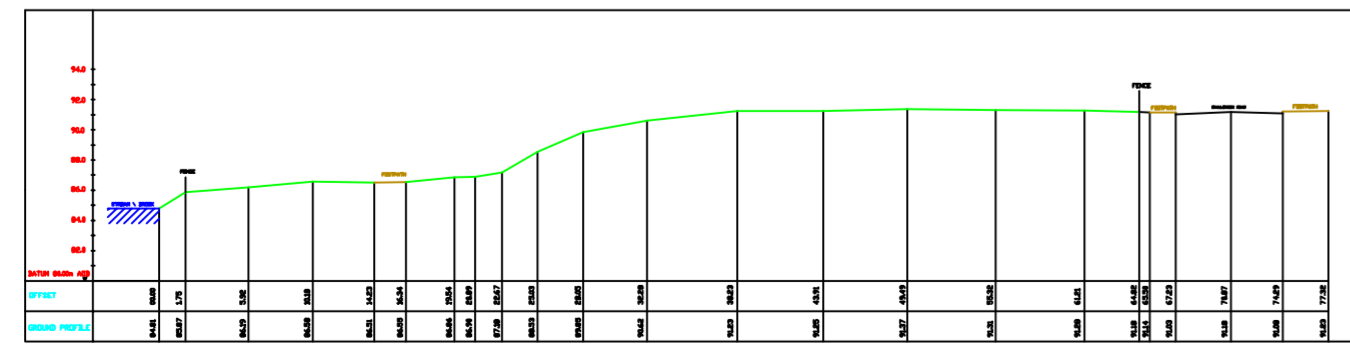

CROSS SECTION A-A

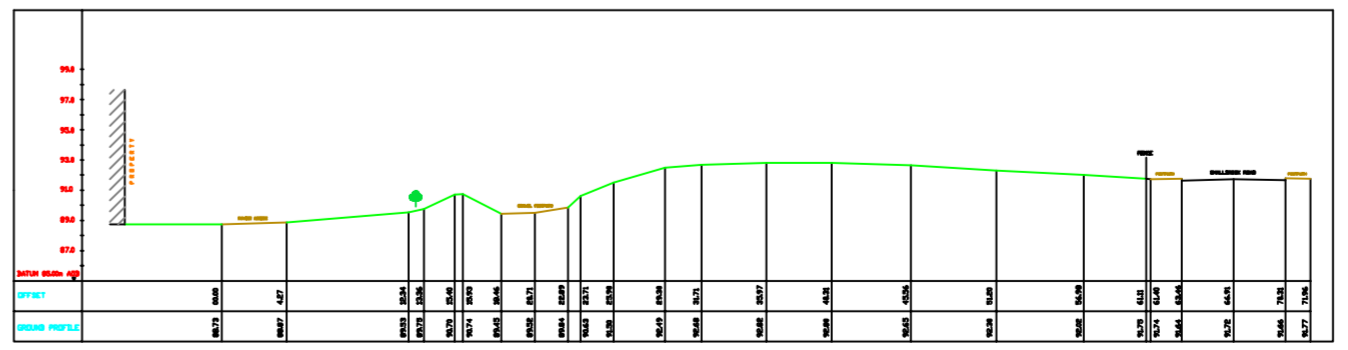

CROSS SECTION B-B